


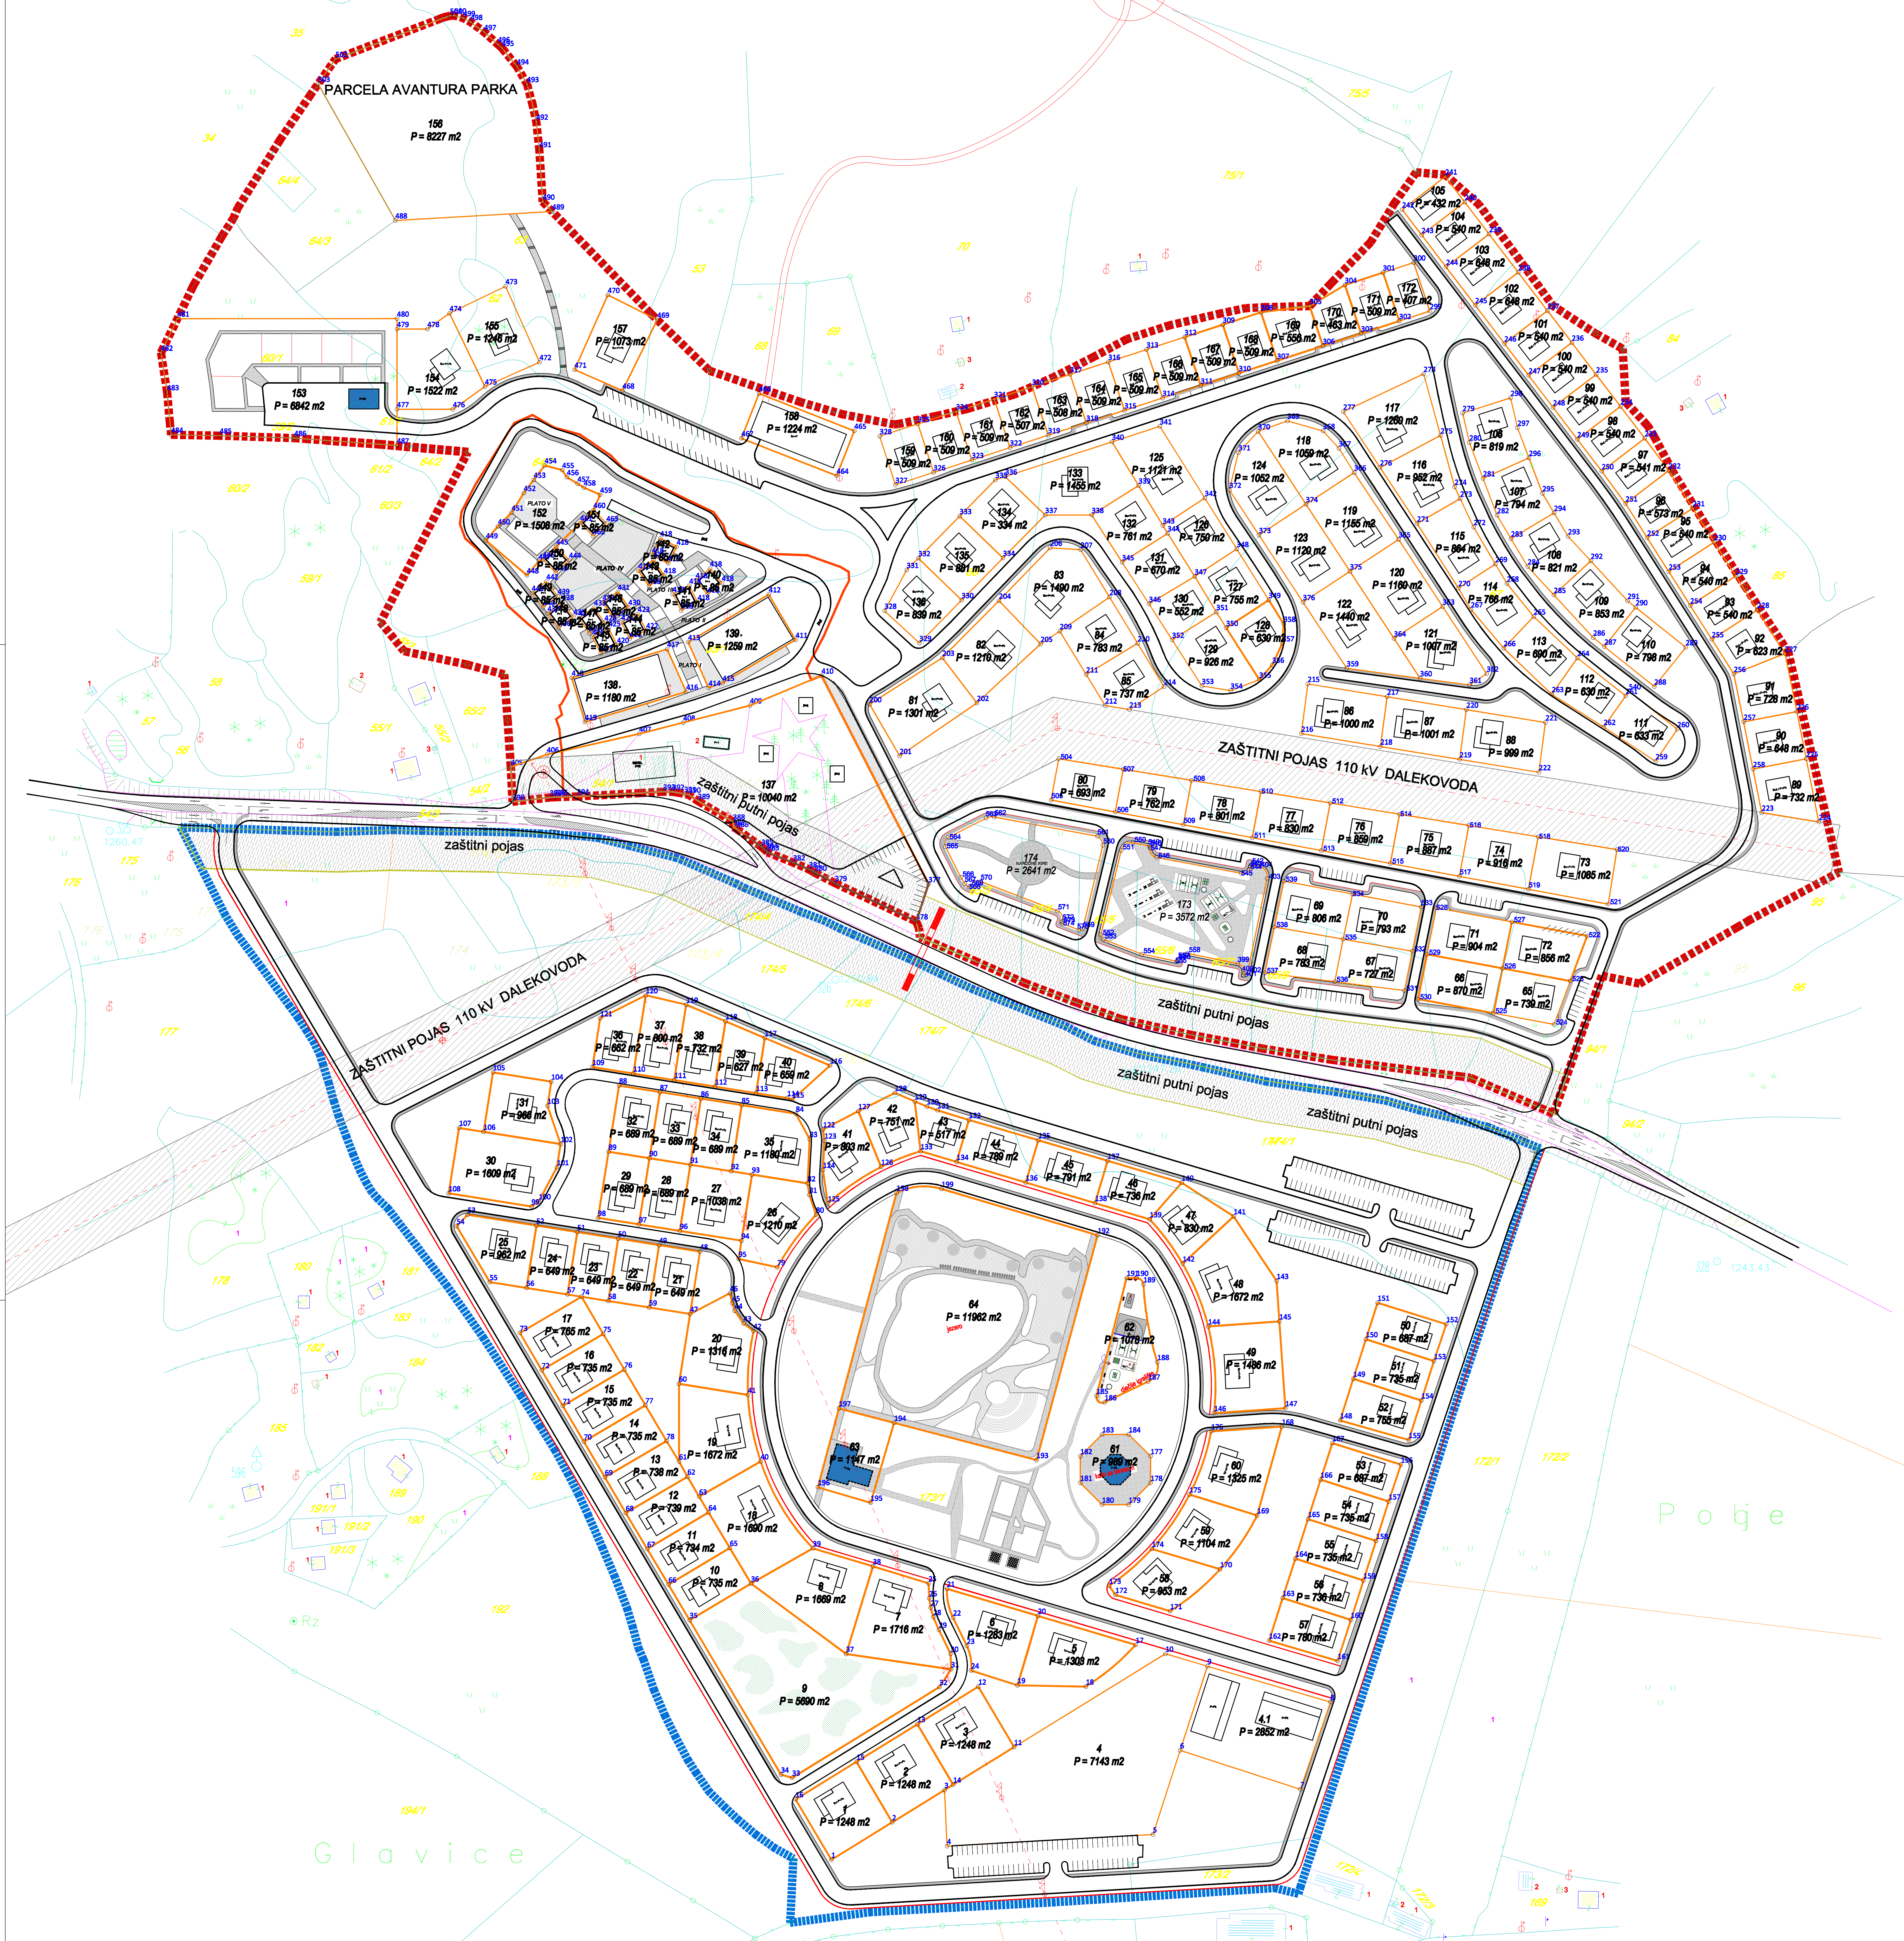

IZMJENA I DOPUNA PLANA "IZMJENA I
DOPUNA DIJELA
PLANA PARCELACIJE "ETNO SELO RAVNA
ROMANIJA" - FAZA I i FAZA II"
-NACRT-

PLAN PARCELACIJE

LEGENDA:

- granica obuhvata
- gabariti objekata - prizemlje
- P+... - spratnost objekta

LINIJJE PARCELA:

- 25. - prelomne tačke linije parcela
- građevinska parcela



PRILOG BR. 7
RAZMJERA: 1:1000
maj, 2025. god.

